

Directions to Technology Center Vincennes University Campus Vincennes, Indiana

From the East coming in on Hwy 50.

Exit 50 onto Hwy 41 South.

Exit 41 South at the Hart Street exit.

Go right onto Hart Street and follow to 2nd Street.

Take a right onto 2nd Street and follow to Indianapolis (next light).

Turn left on Indianapolis and follow until it T's.

Turn right at the T. The Technology Center is the first building on your left.

(A parking lot is available just past the building on the left.)

From the South coming in on Hwy 41.

Exit at Hart Street.

Go left onto Hart Street and follow to 2nd Street.

Take a right onto 2nd Street and follow to Indianapolis (next light).

Turn left on Indianapolis and follow until it T's.

Turn right at the T. The Technology Center is the first building on your left.

(A parking lot is available just past the building on the left.)

From the West coming in on Hwy 50.

Exit at 6th Street.

Follow 6th Street to College Street.

Take a right onto College and follow to 2nd Street.

Turn right onto 2nd Street and go one block to Indianapolis.

Turn left on Indianapolis and follow until it T's.

Turn right at the T. The Technology Center is the first building on your left.

(A parking lot is available just past the building on the left.)

From the North coming in on Hwy 41.

Follow 41 straight into Vincennes. This becomes 6th Street.

Follow 6th Street to College Street.


Take a right onto College and follow to 2nd Street.

Turn right onto 2nd Street and go one block to Indianapolis.

Turn left on Indianapolis and follow until it T's.

Turn right at the T. The Technology Center is the first building on your left.

(A parking lot is available just past the building on the left.)

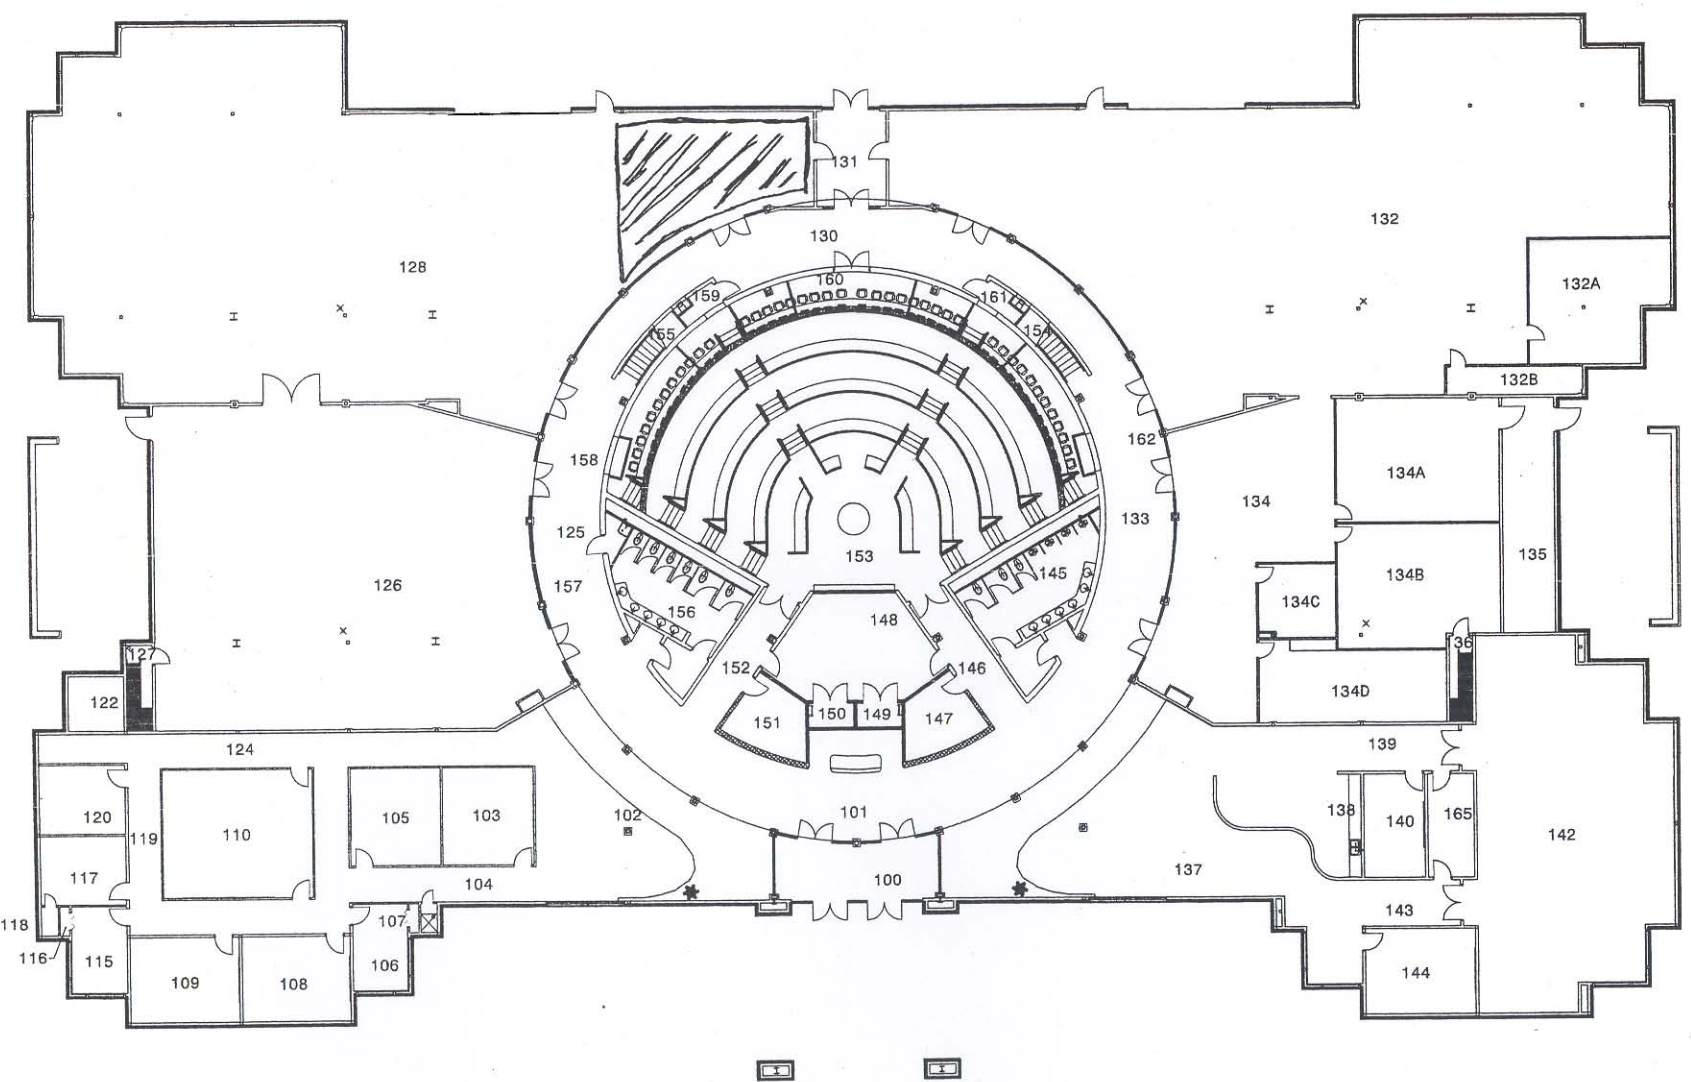

FIRST FLOOR PLAN OF
THE INDIANA CENTER OF APPLIED TECHNOLOGY

BUILDING: 25 SCAT SCALE: 1/32" = 1'-0"

