



KNOY-B041

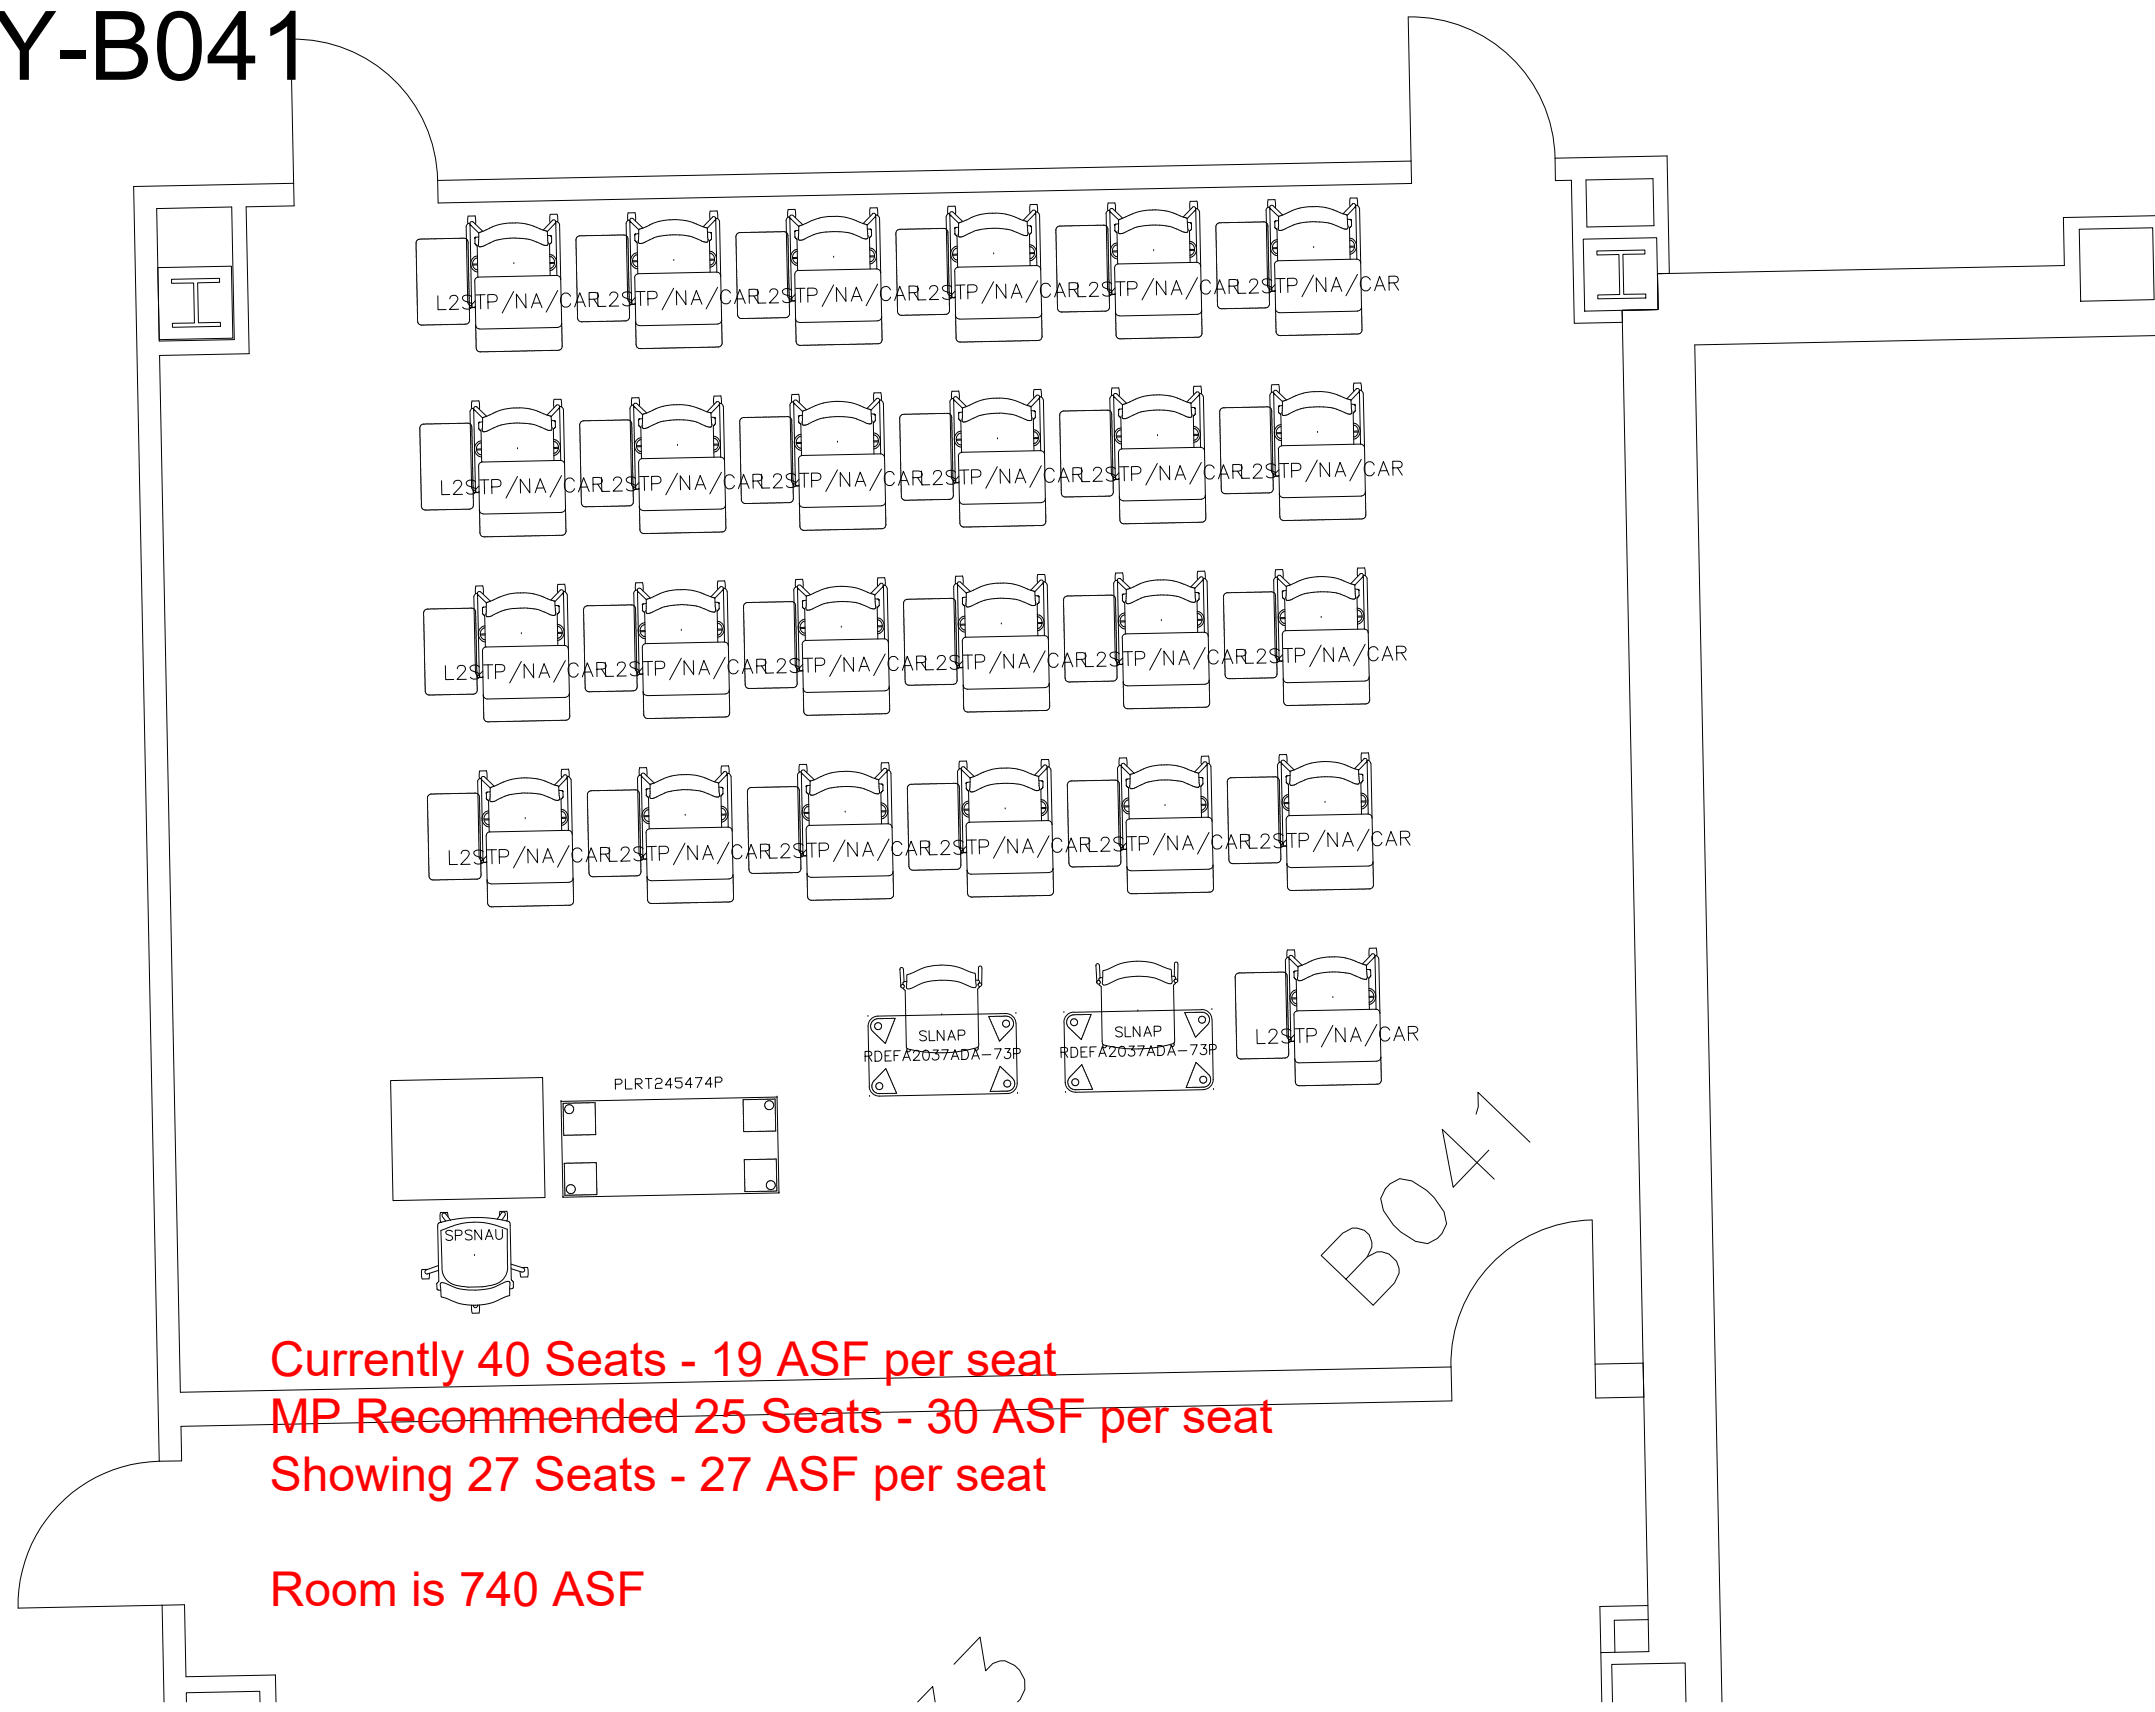

Currently 40 Seats - 19 ASF per seat
MP Recommended 25 Seats - 30 ASF per seat
Showing 27 Seats - 27 ASF per seat

Room is 740 ASF

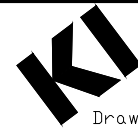

Drawn using

CONFIDENTIALITY
This Plan is the confidential property of Krueger International, Inc. and contains information that is not to be used except in consideration of bids or proposals tendered herewith. Reproduction or copying of this Plan, in whole or part, is prohibited.

FIELD VERIFICATION
This Plan incorporates building information compiled from various sources associated with this project and deemed as reliable. Conditions directly affecting the product or its installation must be field verified.

THIS PLAN IS NOT INTENDED TO BE USED FOR BUILDING CONSTRUCTION

PROJECT TITLE:
PURDUE - CLASSROOMS

REPRESENTATIVE:
STEPHANIE ROMANO

DATE:
01.24.23

DRAWN BY: SBB **SCALE:** 1/4"=1'-0"

SHEET:
KNOY-B041