


WALC-B058

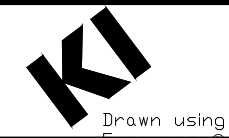

CONFIDENTIALITY
 This Plan is the confidential property of Krueger International, Inc. and contains information that is not to be used except in consideration of bids or proposals tendered herewith. Reproduction or copying of this Plan, in whole or part, is prohibited.

FIELD VERIFICATION
 This Plan incorporates building information compiled from various sources associated with this project and deemed as reliable. Conditions directly affecting the product or its installation must be field verified.

THIS PLAN IS NOT INTENDED TO BE USED FOR BUILDING CONSTRUCTION


PROJECT TITLE:
 PURDUE - CLASSROOMS

REPRESENTATIVE:
 STEPHANIE ROMANO

DATE:
 01.25.23

DRAWN BY: SBB **SCALE:** N.T.S.

SHEET:
WALC-B058-LEARN2

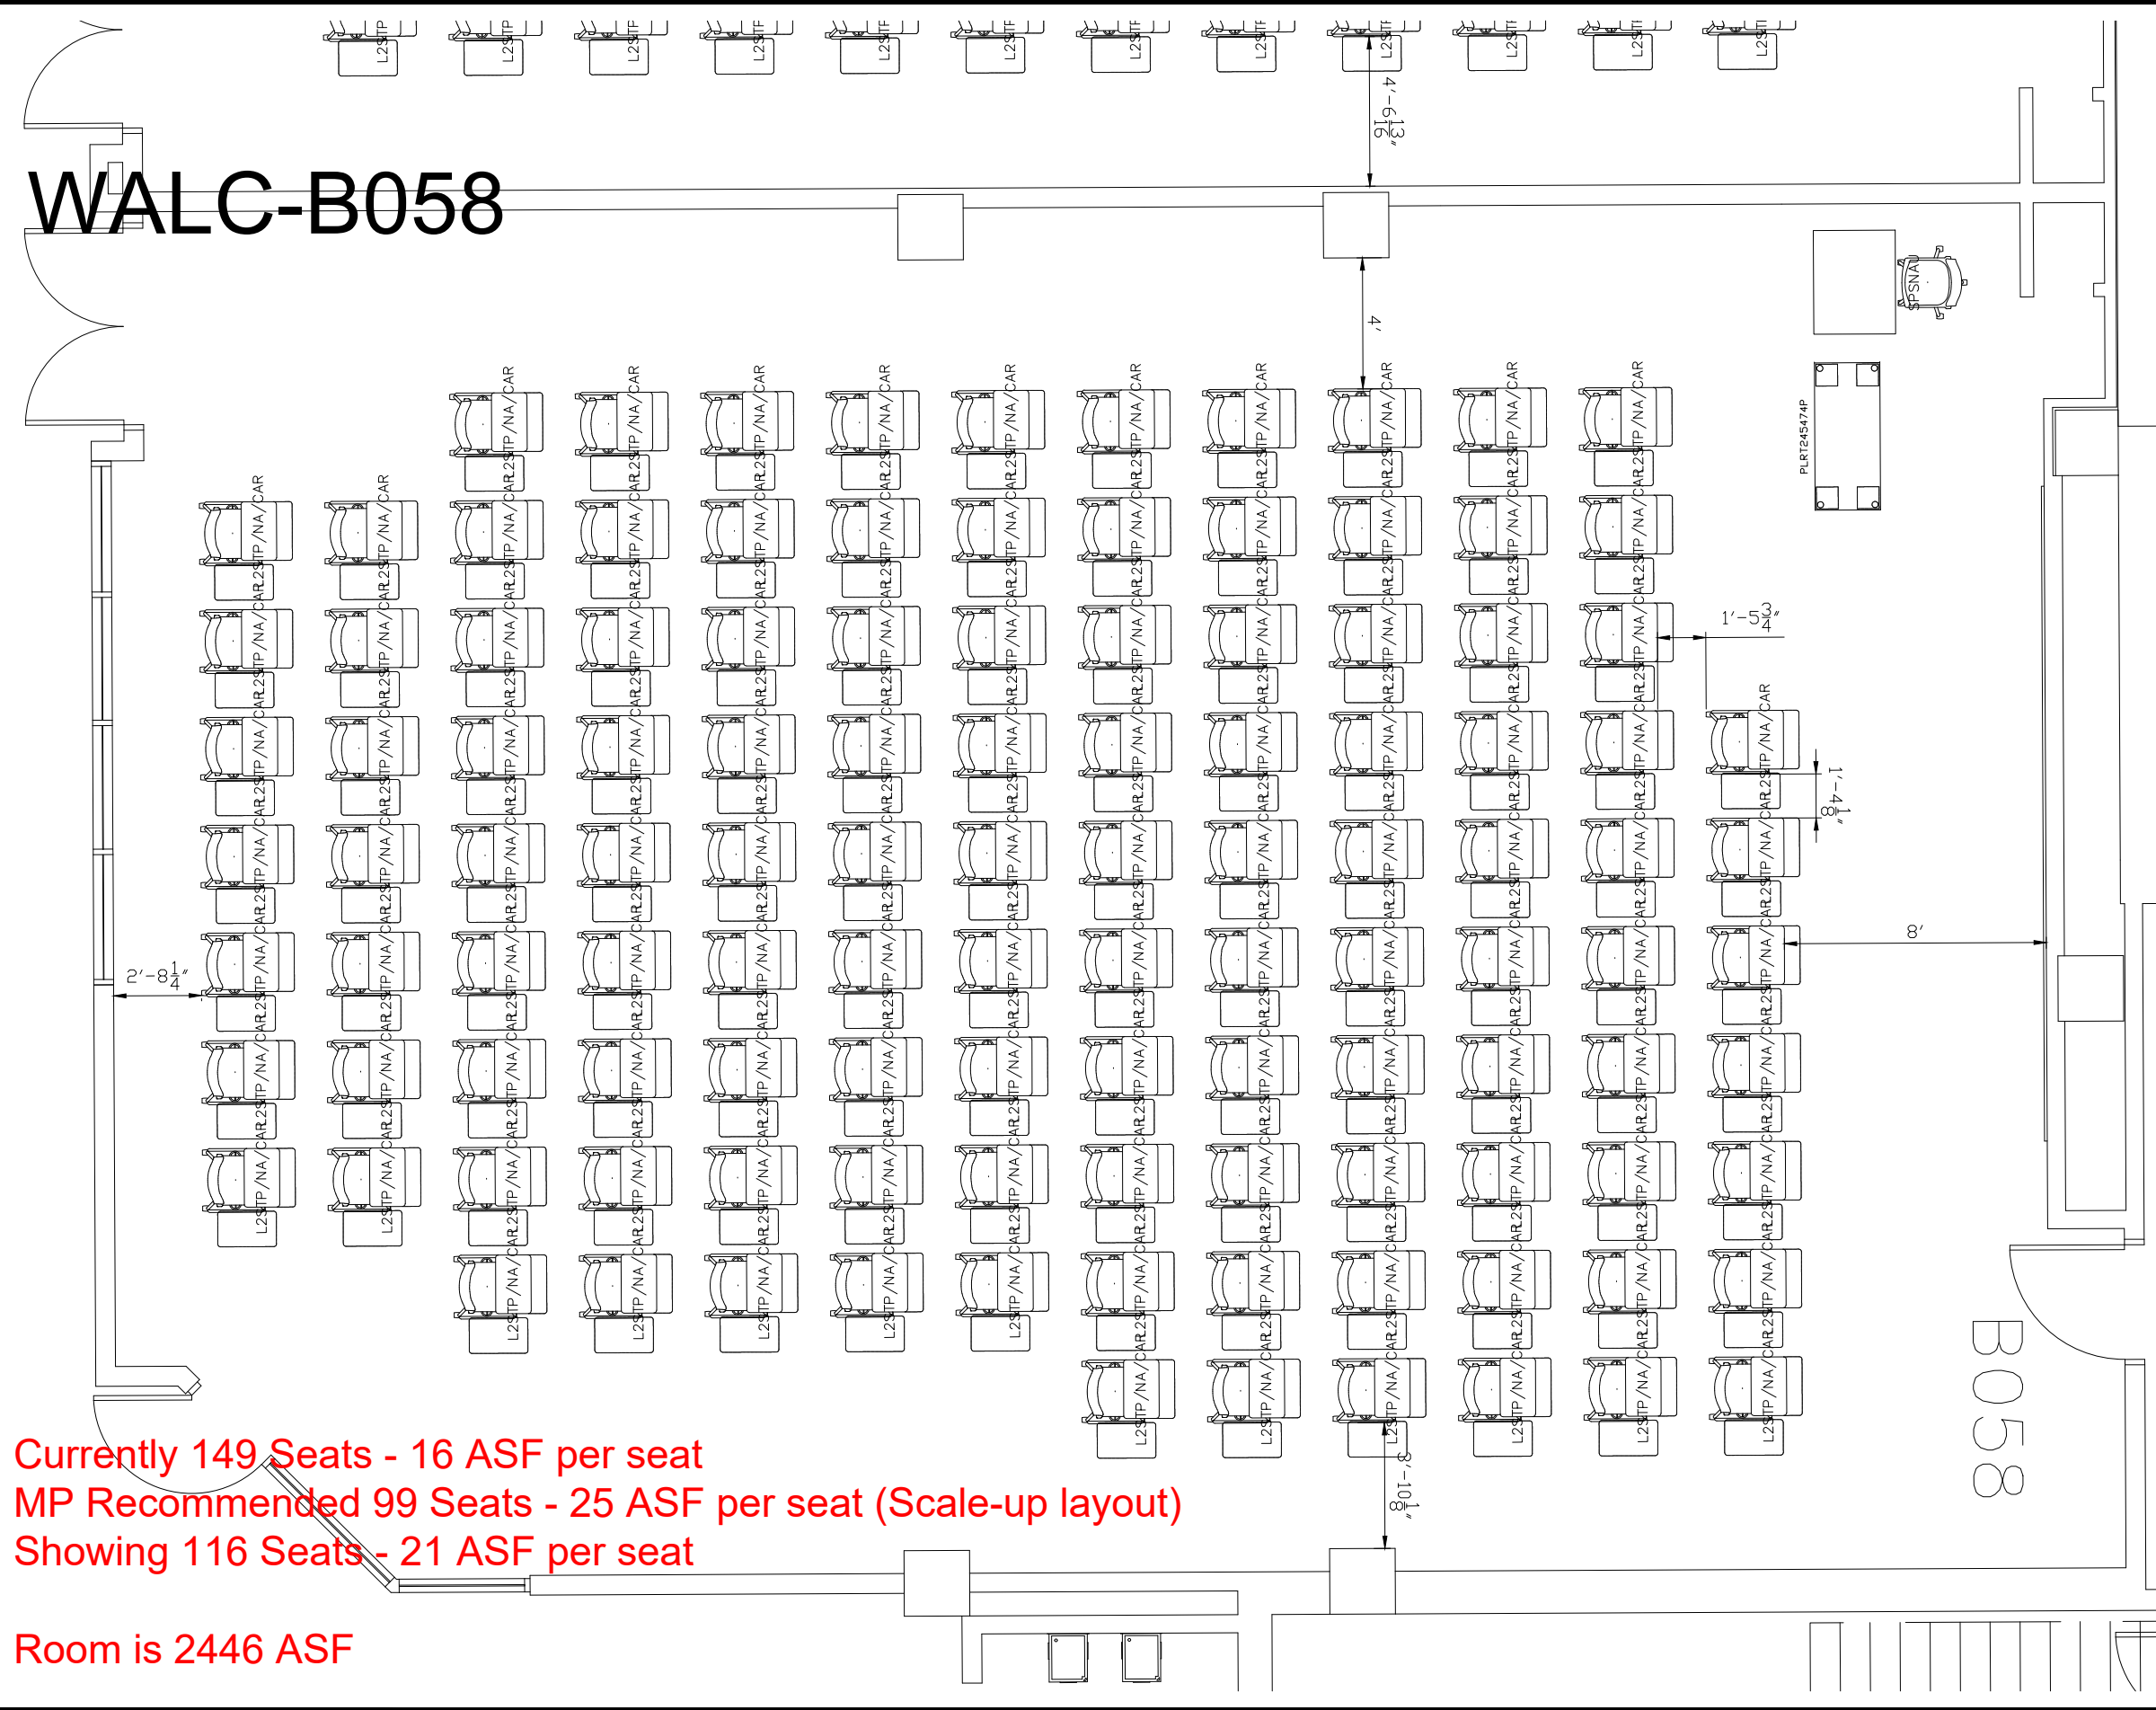

Currently 149 Seats - 16 ASF per seat
 MP Recommended 99 Seats - 25 ASF per seat (Scale-up layout)
 Showing 116 Seats - 21 ASF per seat
 Room is 2446 ASF